


4mm meshwire PVC coated.
Galvanised to BBEN
10244-2;2001 or additionally

2.2mm lacing wire, double twist
(if in water apply 0.5mm coating)

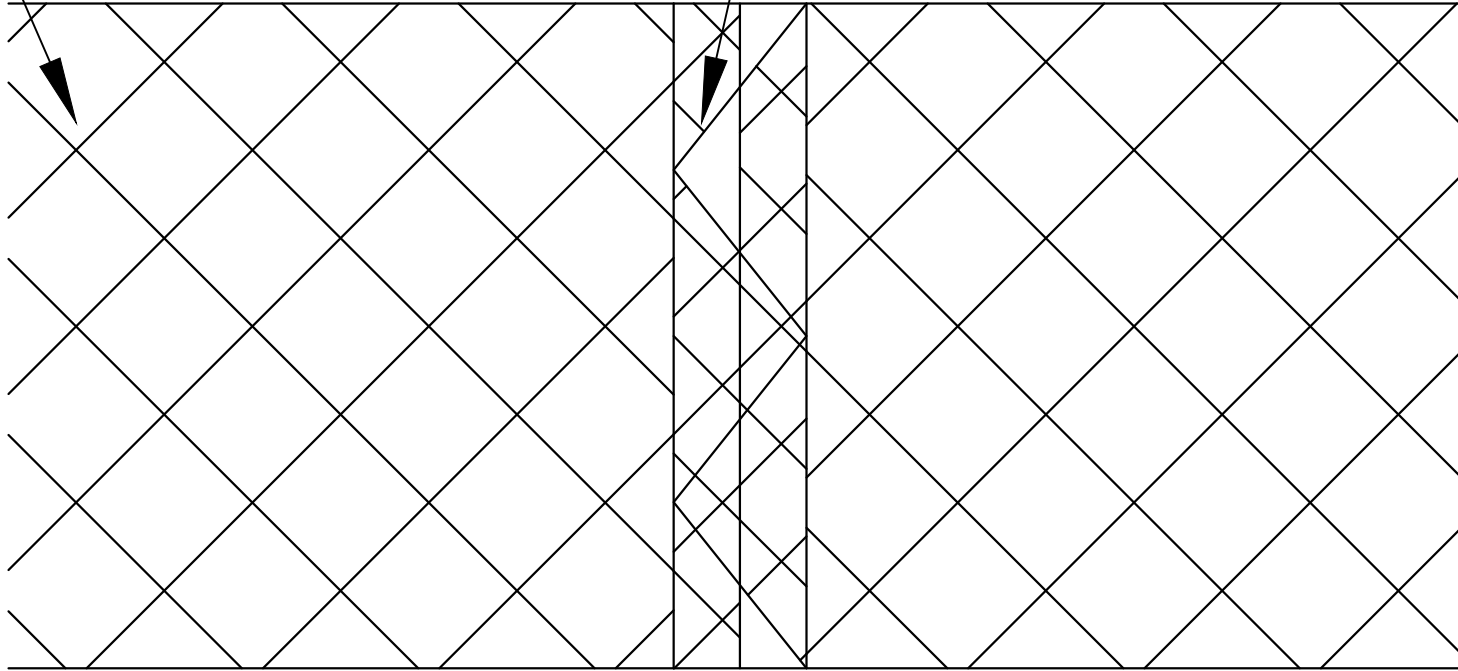

Gabion structure fixing details

NOTES:

- 1. All dimensions are in millimeters unless otherwise stated.**
- 2. These drawings must be read in conjunction with all other relevant drawings before construction commences.**
- 3. All dimensions must be checked and any discrepancies must be referred to the engineer for attention. Drawings should not be scaled.**
- 4. All dimensions and levels must be checked and confirmed on site**

[illegible]

Water and Sewerage Company (Pty) Ltd
MASERU 100
LESOTHO

PROJECT

GABION

Project Engineer: S.Ntsoane

PROJECT No.	Scale:	Drg.no:	
	AS-SHOWN	MR001	
	Date:	Drawn by:	Checked by:
	03/08/2022	S.NTSOANE	MOKOBO